


DIMENSIONS

# COTTAGE MEDIUM (1/4 TURN DOWN RIGHT)


**SOGEM**

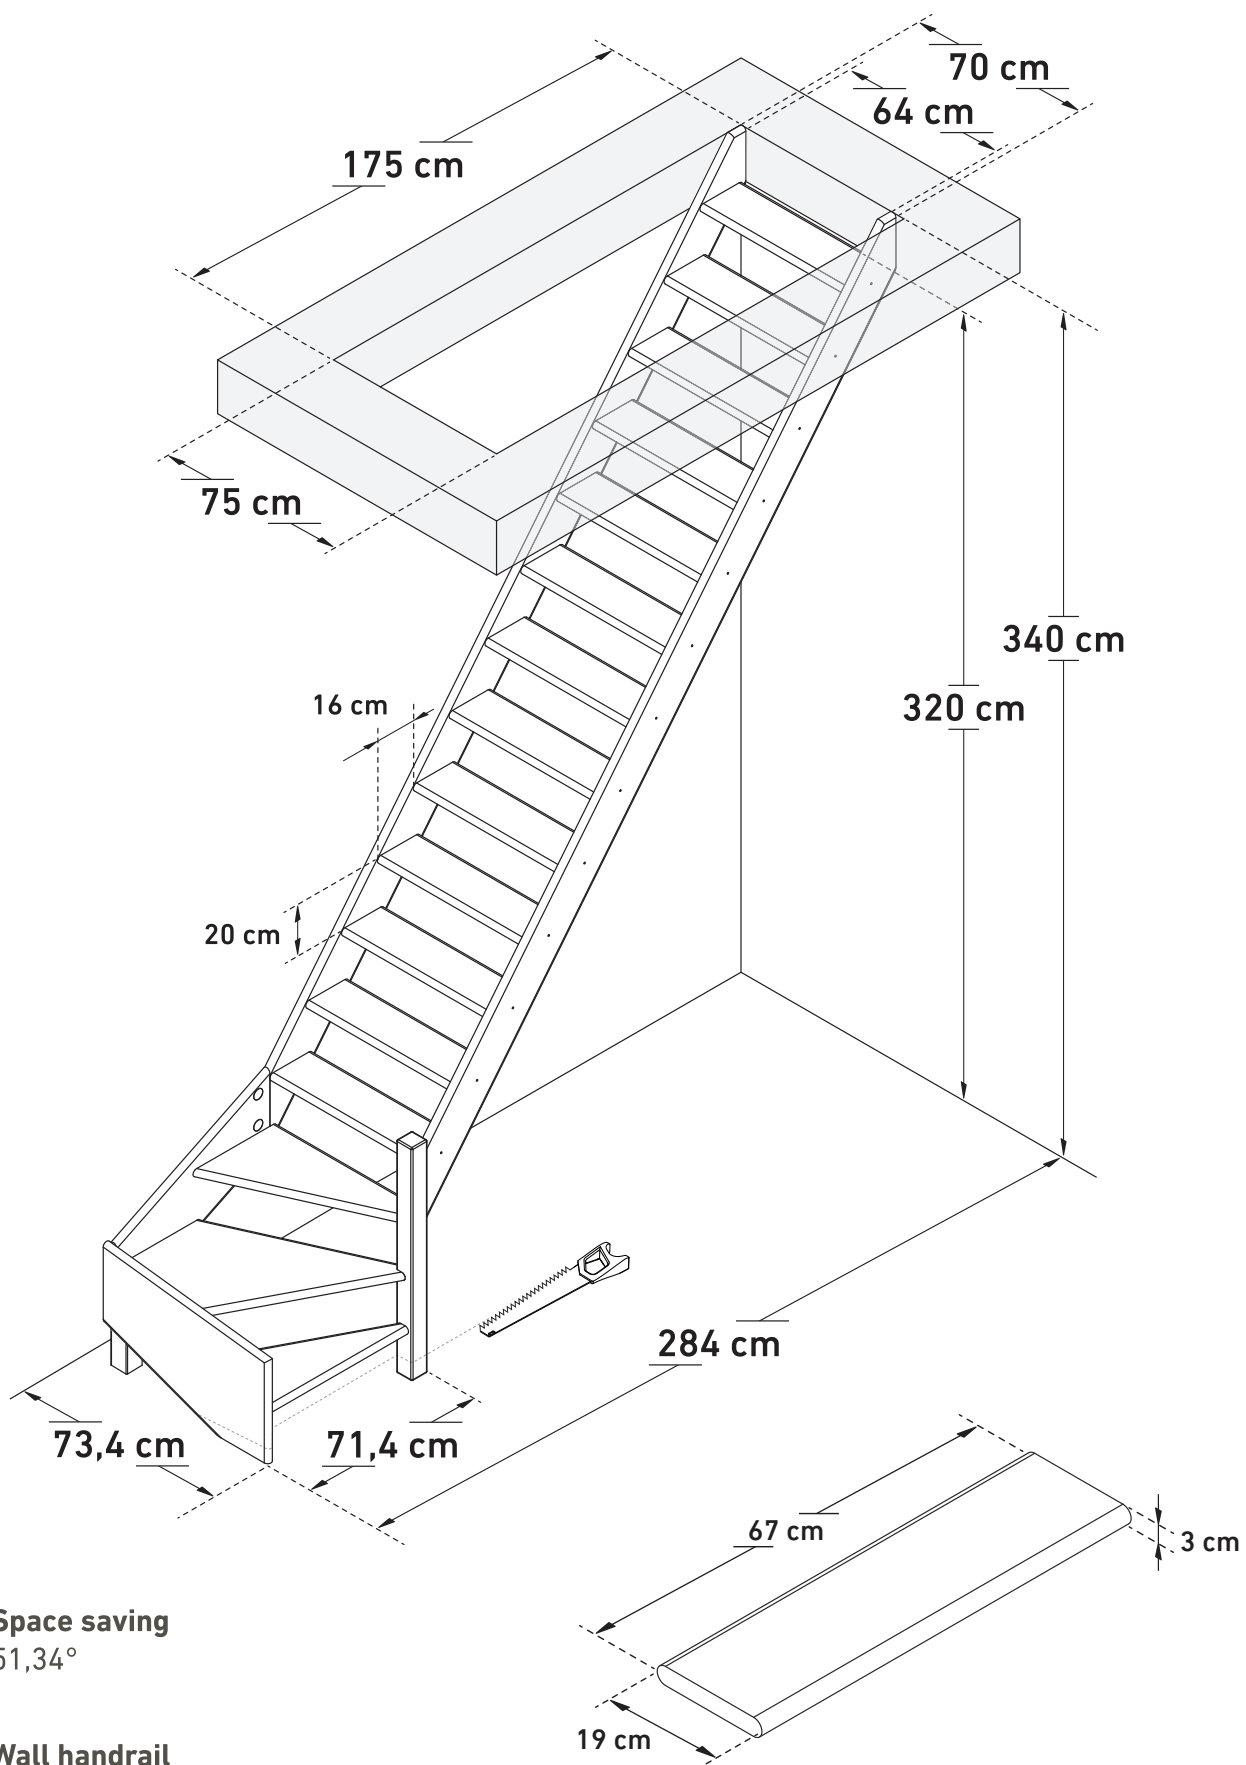

DIMENSIONS

# COTTAGE MEDIUM (1/4 TURN DOWN RIGHT, BULLNOSE)

**SOGEM**

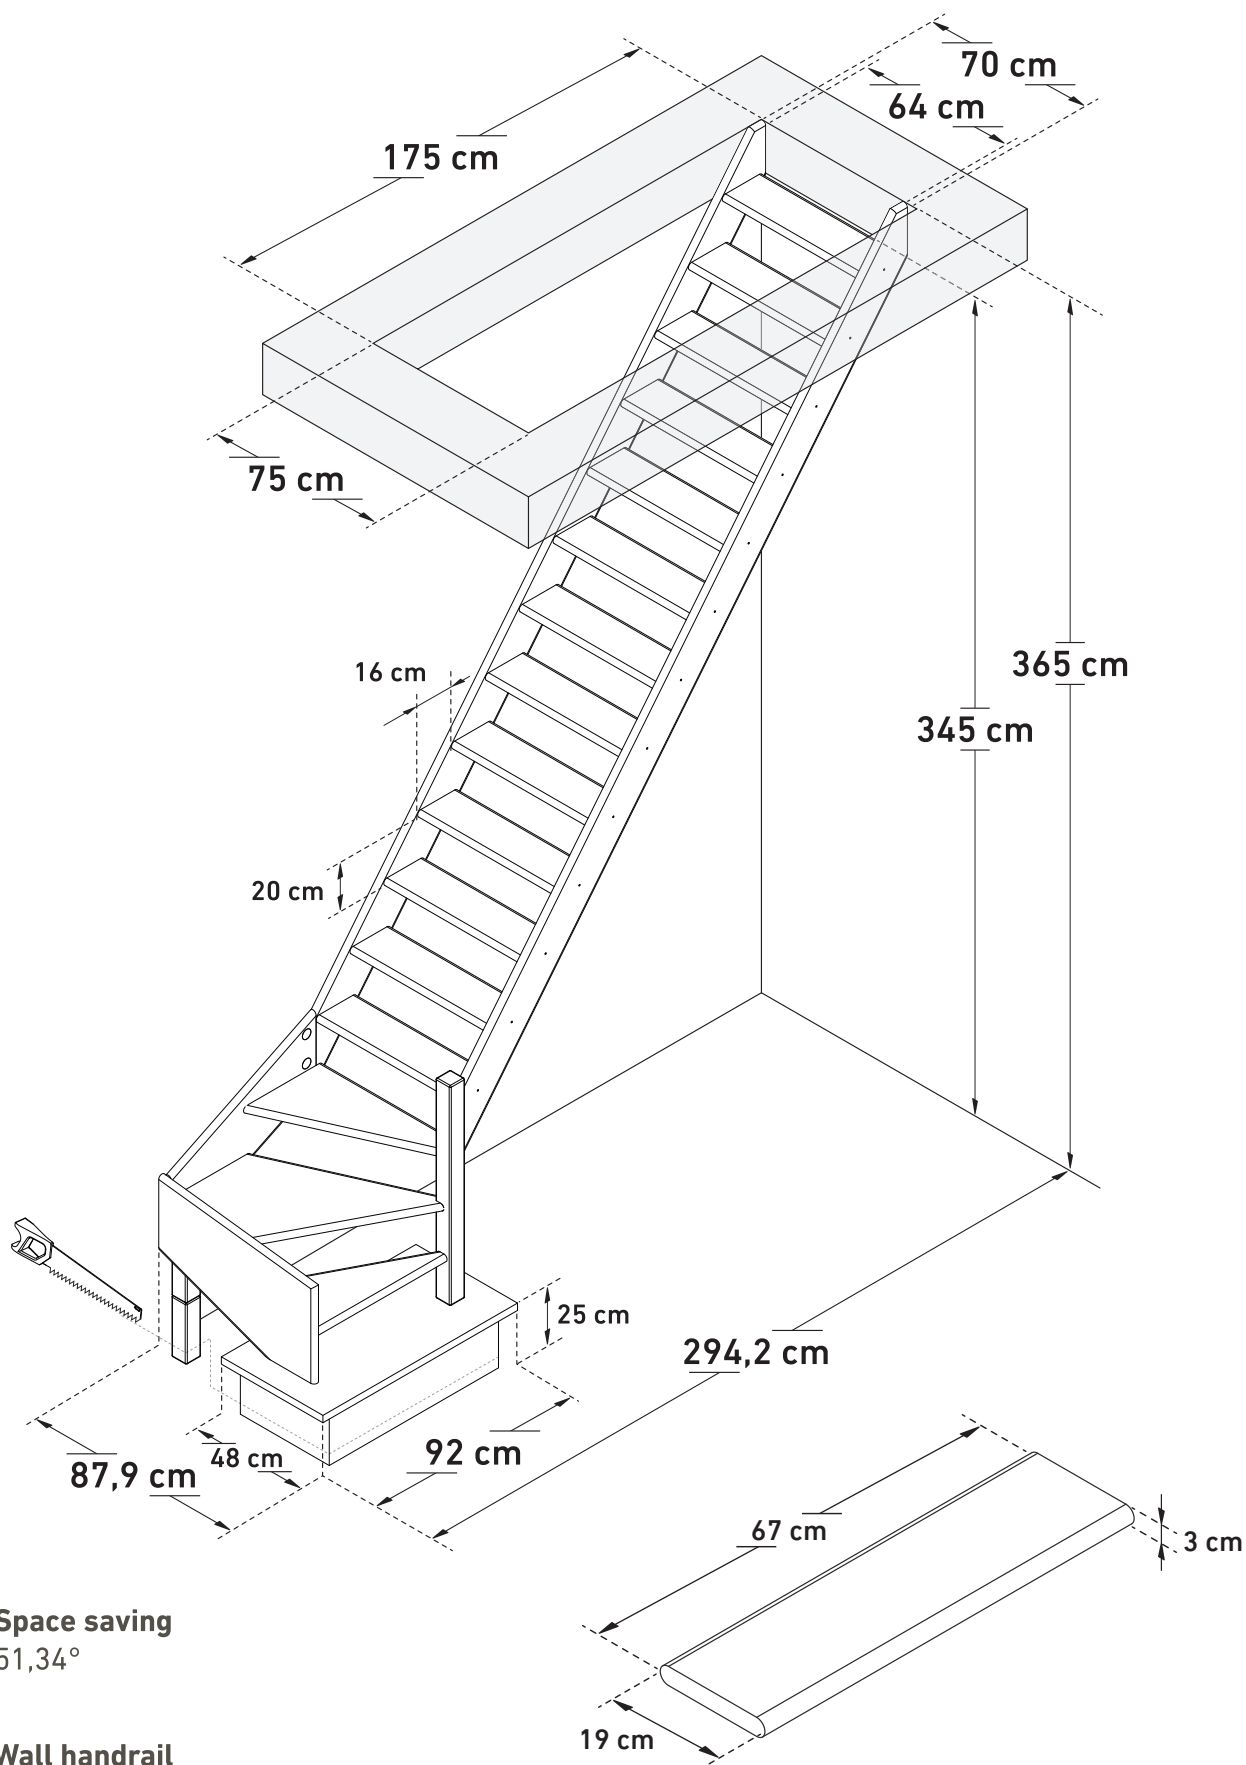

**Space saving**  
51,34°




**Wall handrail**  
335 cm

DIMENSIONS

# COTTAGE MEDIUM (1/4 TURN UP RIGHT)

**SOGEM**

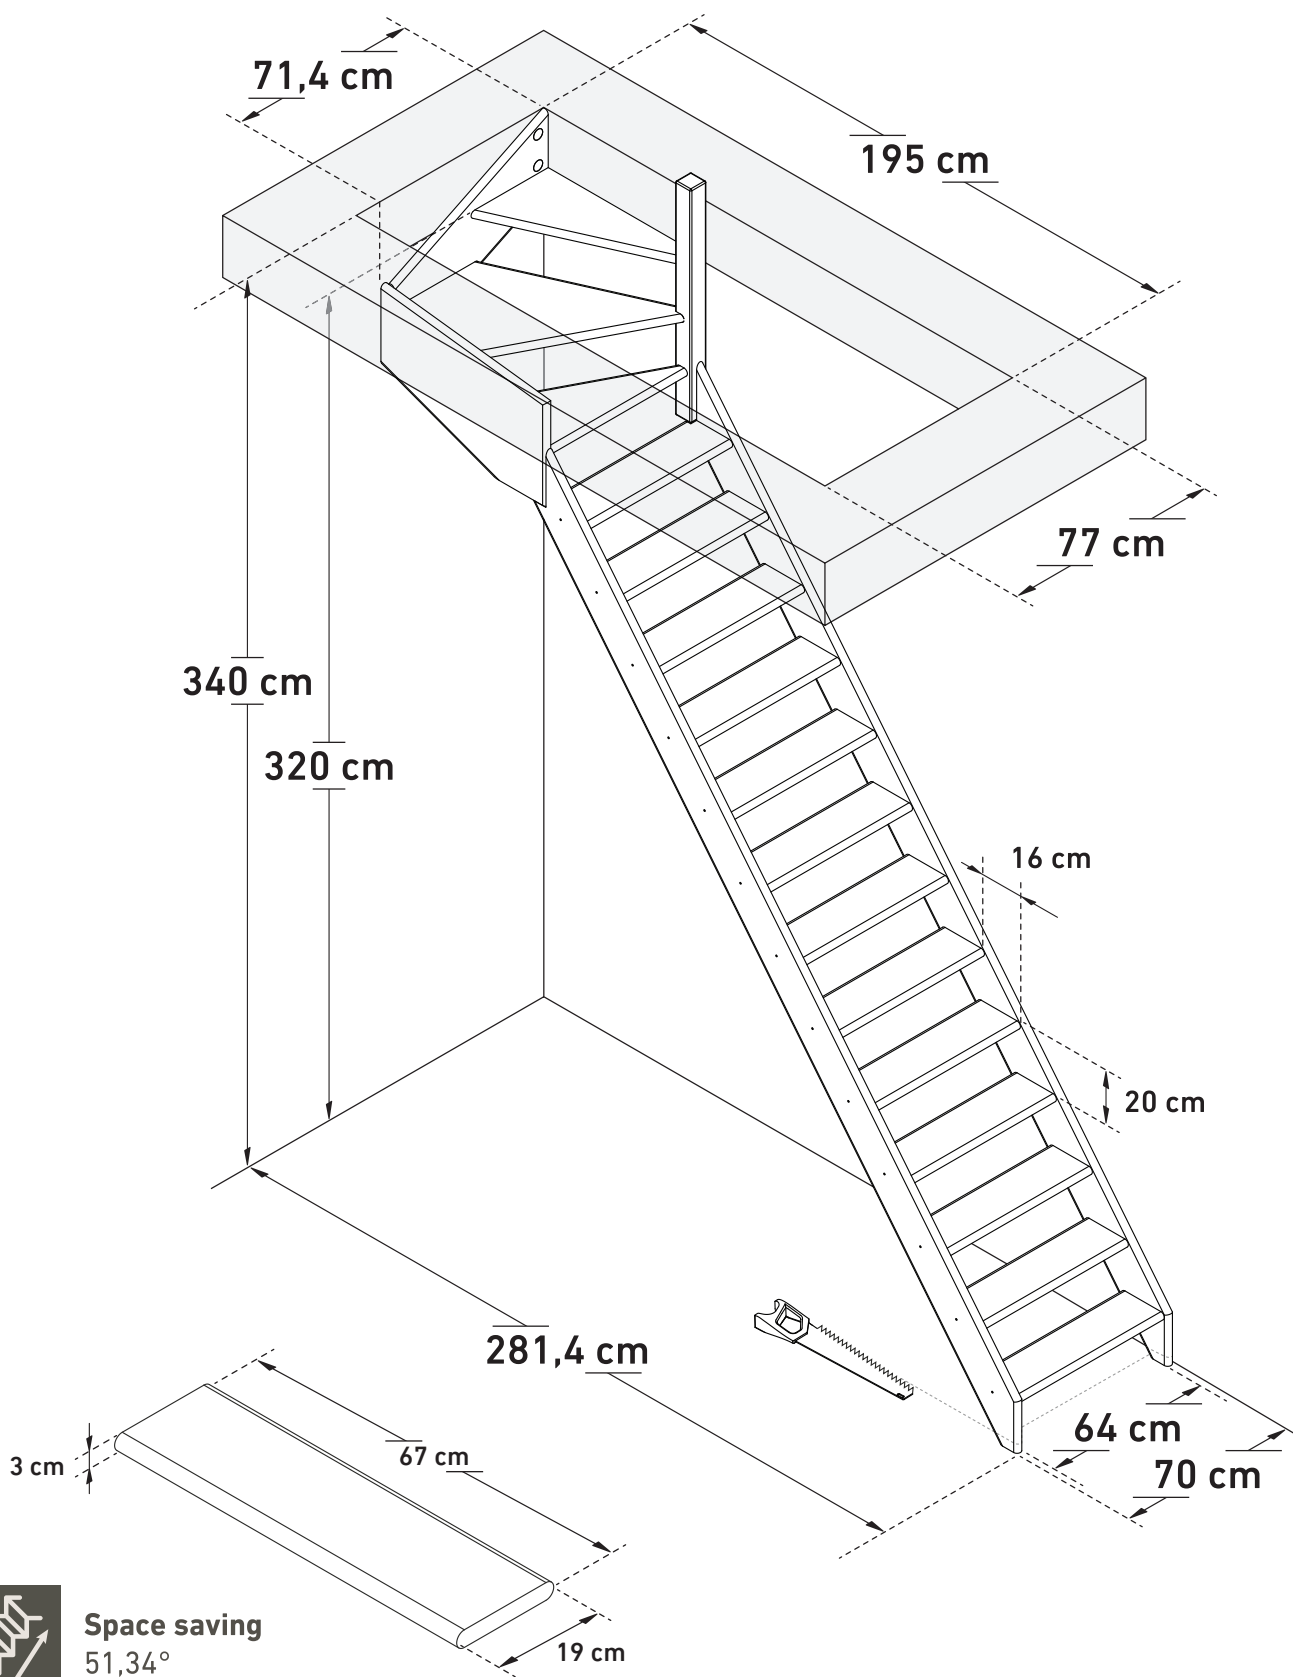

**Space saving**  
51,34°



**Wall handrail**  
335 cm

DIMENSIONS

# COTTAGE MEDIUM (1/4 TURN UP RIGHT, BULLNOSE)

**SOGEM**

